


# Northshore Town Center Site Plan - Phase II and III

as of 11/1/2012

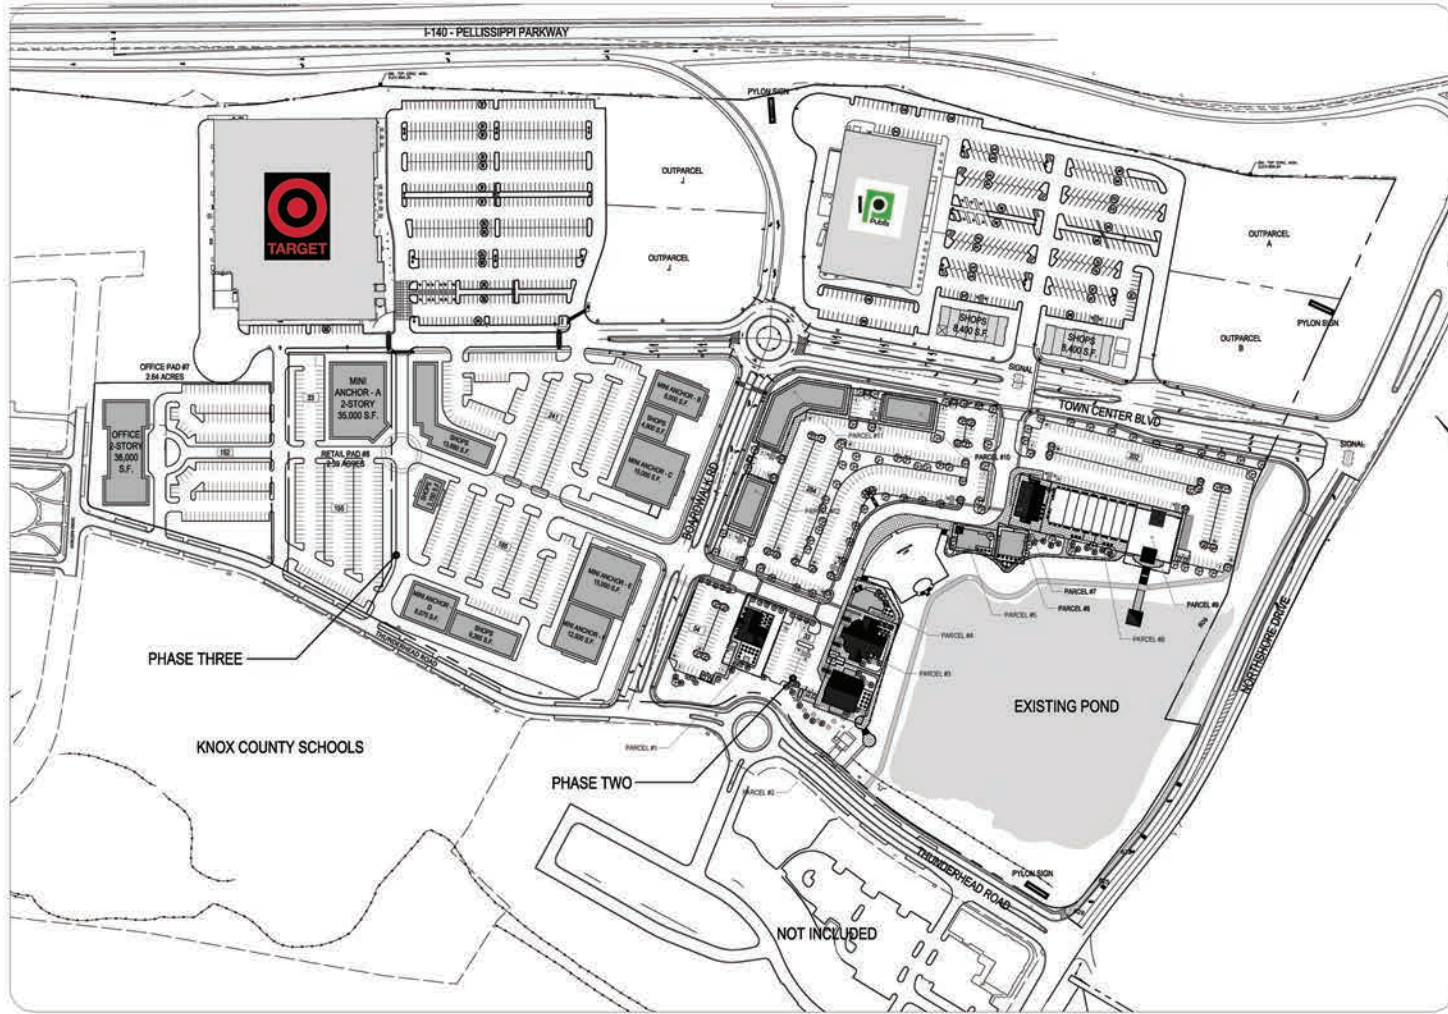

VICINITY MAP  
SCALE: NTS

### SITE DATA

**PHASE TWO**

PARCELS	ACRES
PARCEL #1	0.90 AC.
PARCEL #2	0.29 AC.
PARCEL #3	0.29 AC.
PARCEL #4	0.14 AC.
PARCEL #5	0.14 AC.
PARCEL #6	0.10 AC.
PARCEL #7	0.18 AC.
PARCEL #8	0.44 AC.
PARCEL #9	0.28 AC.
PARCEL #10	0.13 AC.
PARCEL #11	0.30 AC.
PARCEL #12	0.12 AC.
<b>TOTAL</b>	<b>3.77 AC.</b>

FARKING SHOWN: 173 SPACES

**PHASE THREE**

TENANT	SIZE	S.F.
OFFICE BUILDING	2.84 ACRES	35,000
MINI ANCHOR - A	2.84 ACRES	35,000
MINI ANCHOR - B	0.29 ACRES	6,000
MINI ANCHOR - C	0.29 ACRES	6,000
MINI ANCHOR - D	0.14 ACRES	6,000
MINI ANCHOR - E	0.14 ACRES	6,000
MINI ANCHOR - F	0.10 ACRES	6,000
MINI ANCHOR - G	0.18 ACRES	6,000
SHOPS	0.44 ACRES	20,000
<b>TOTAL</b>	<b>100,000</b>	<b>100,000</b>

FARKING SHOWN: 700 SPACES 4,800/1,000

PARCELS	2.84 AC.
OFFICE PARCEL #7	2.84 AC.
METAL PARCELS #8	2.89 AC.
<b>TOTAL</b>	<b>5.69 AC.</b>

